

17 PALES TO PROVIDE EQUAL SPACING POST TO POST


Top Rail. Rolled steel angle section to which pales are bolted.

W-Section Pales. Rolled and punched to receive high tensile anti-vandal bolts.

Fencing Post. Having prepared holes through web to receive connector (fish) plates for top and bottom rails.

Bottom Rail. Same as top rail.

High-tensile anti-vandal locking bolts.

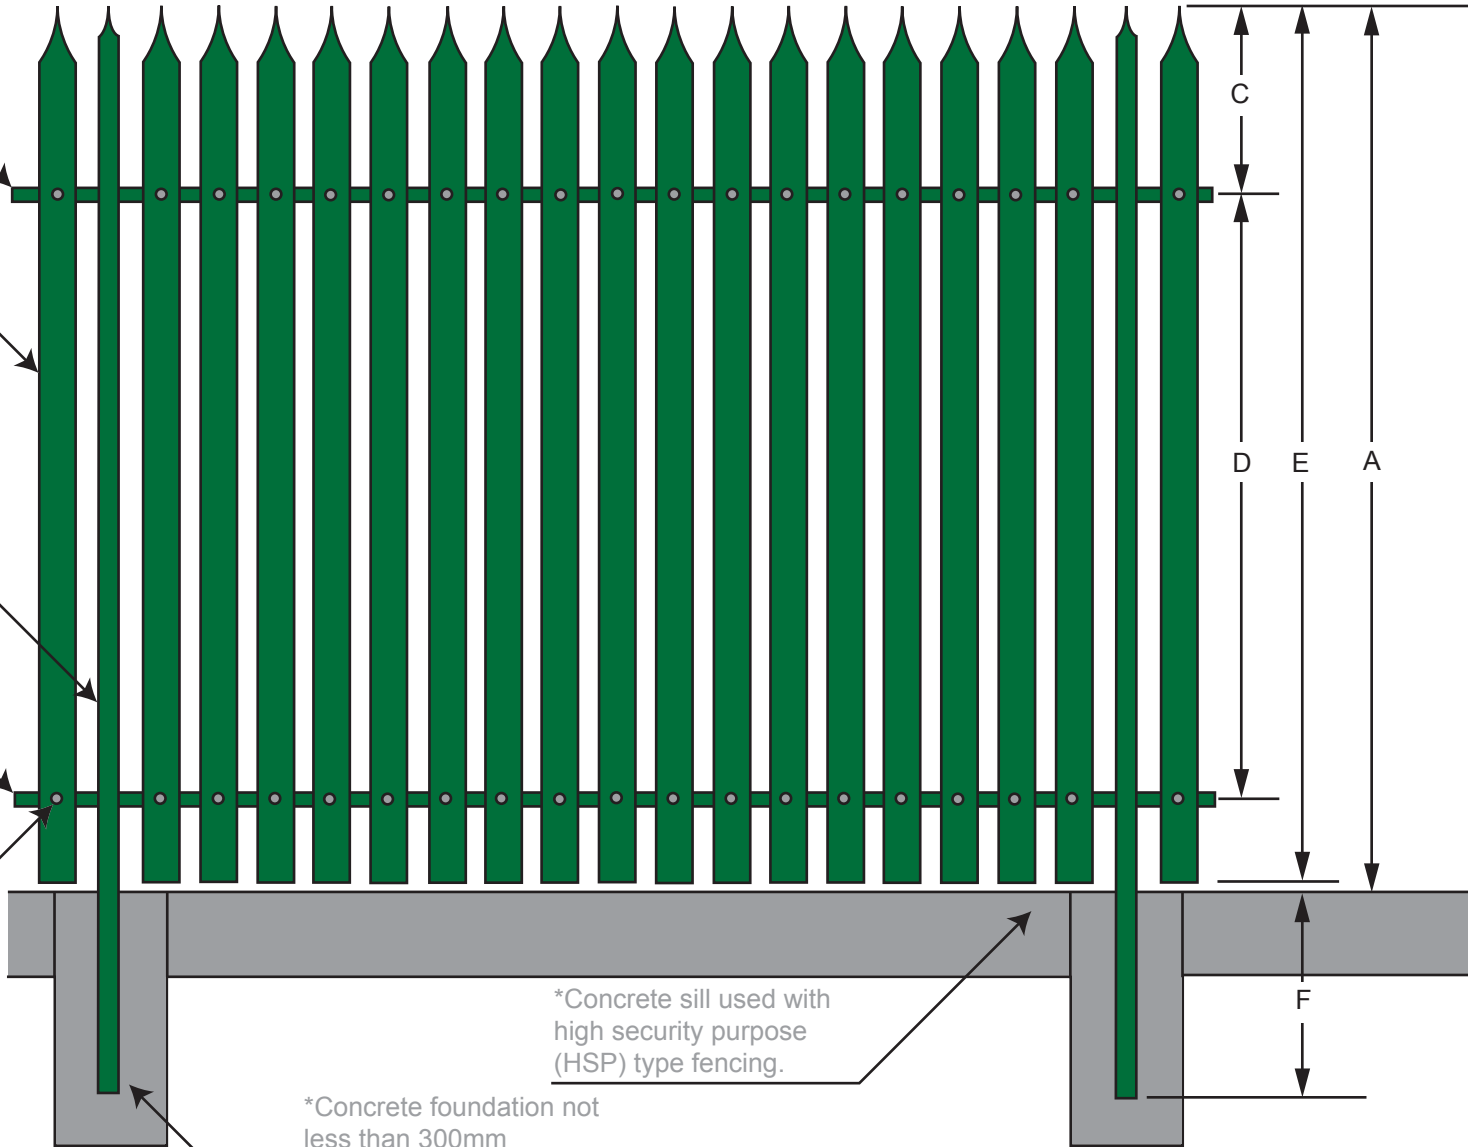

*Concrete sill used with high security purpose (HSP) type fencing.

*Concrete foundation not less than 300mm diameter and 600mm deep, dependant on ground conditions.